



Note:
All dimensions must be checked on site
and not scaled from this drawing

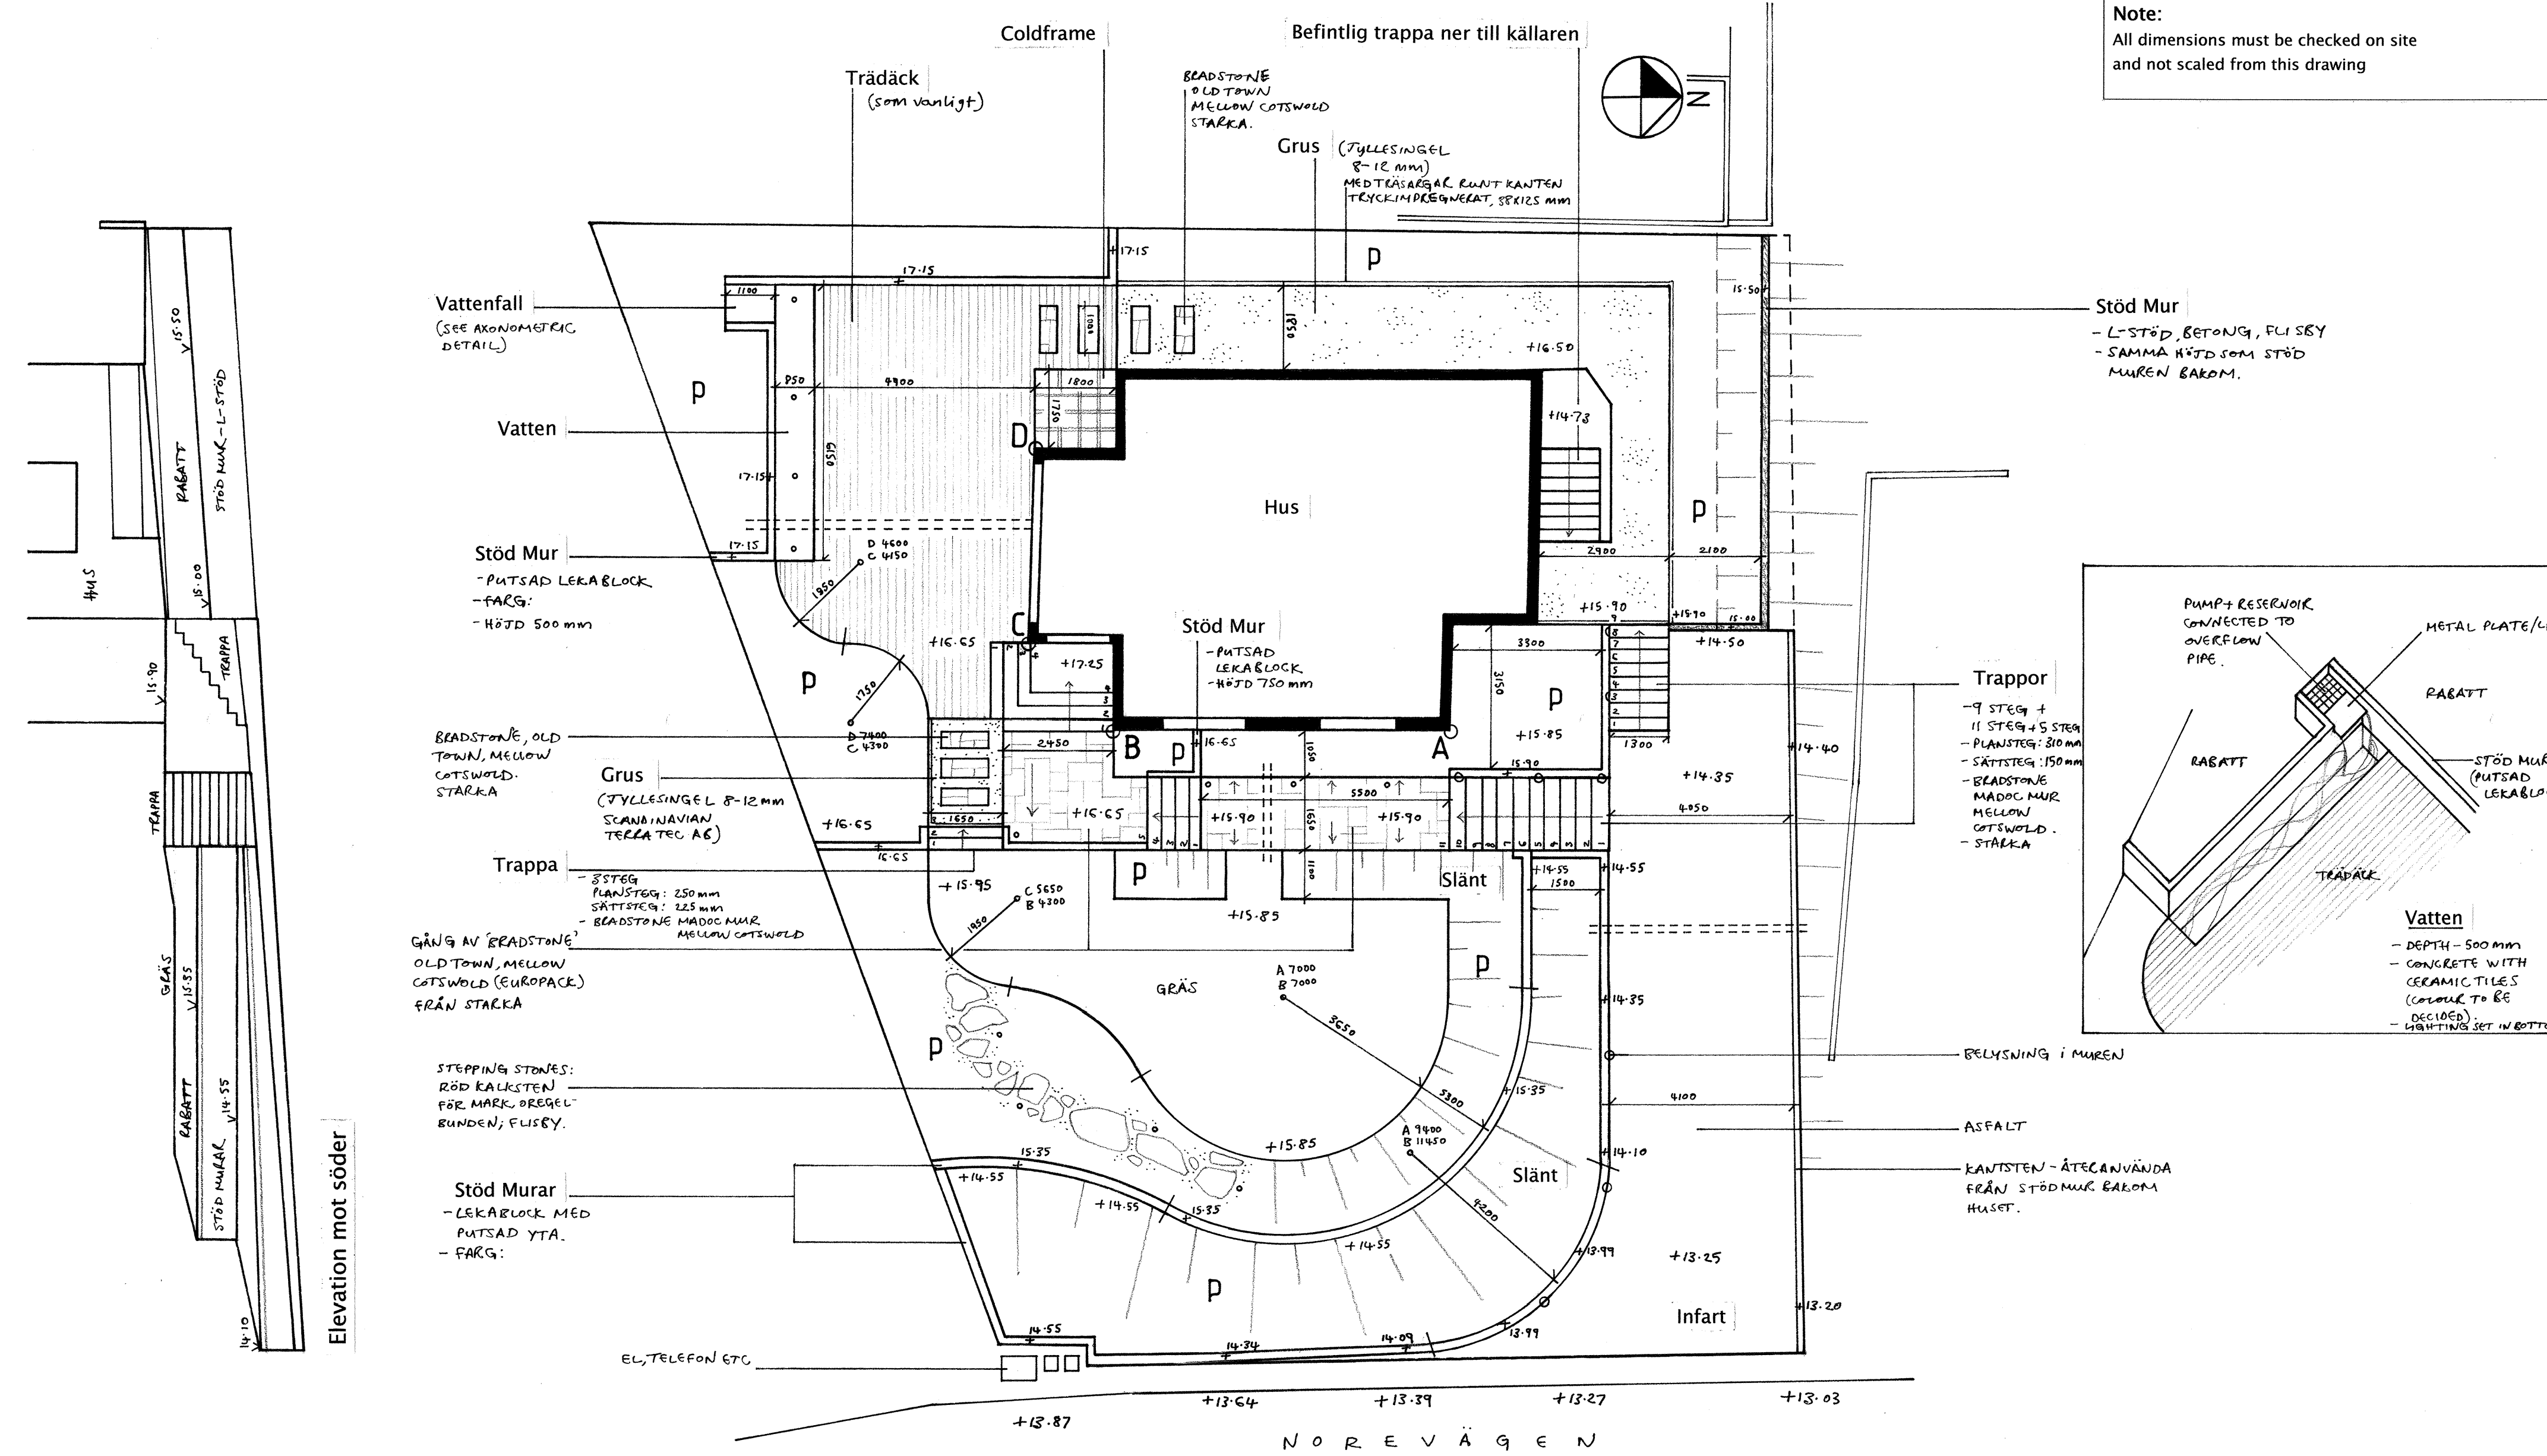

Elevation mot söder

- P Plantering/Rabatt
- o Belysning e.g. 12V, 20W (HYDROFLOOR MINI MAXEL)
- Ducting for electric cable etc

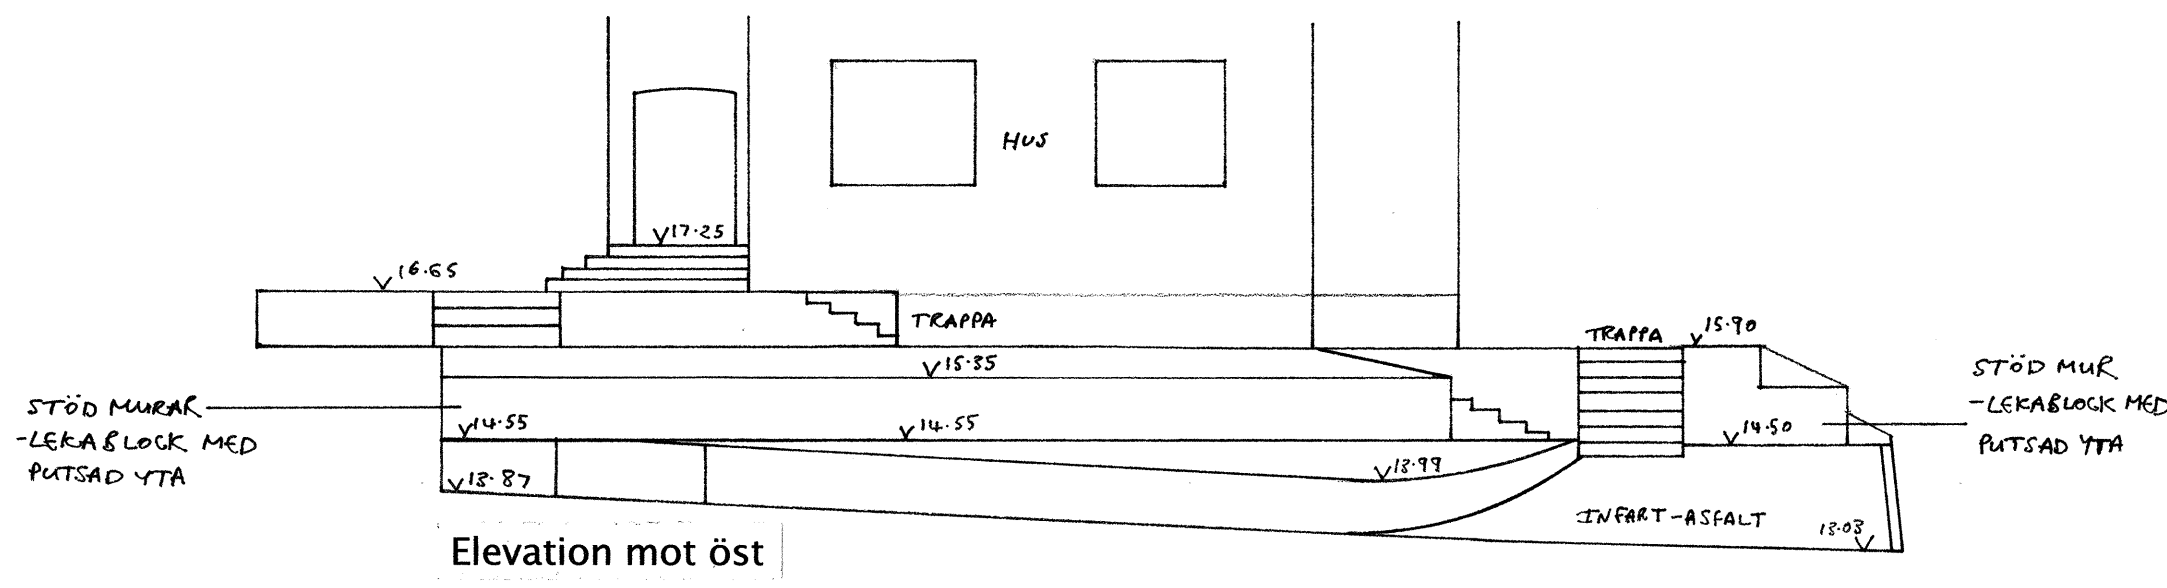

Client: Abdel-Baki/Hussey
Project: Norevägen 5
163 41 Spånga
Drawing Title: Specifikations Plan

Scale: 1:100 Date: Feb 05
Drawing No: 12/08

Drawn by: J Bush
Stem landscape & garden design