

Note:
All dimensions must be checked on site
and not scaled from this drawing

Plant list:

Trees

Gleditsia triacanthos 'Sunburst' x1

Shrubs

Magnolia 'Betty' x1
Magnolia 'Randy' x1
Magnolia 'Norman Gould' x1
Cornus stolonifera 'Flaviramea' x3
Cornus alba 'sibirica' x6
Buddleja davidii 'Empire Blue' x1
Chamaecyparis lawsoniana Columnaris x3
Fothergilla gardenii x9
Hydrangea macrophylla 'Lanarth White' x4
Lavandula angustifolia 'Twickel Purple' x13
Buxus sempervirens x5
Skimmia japonica x2

Perennials etc

Achillea 'Wesersandstein' (B14) x7
Digitalis purpurea x11
Salvia carradonna (B5) x29
Sanguisorba canadensis x6
Thymus x citriodorus (B15) x18
Stachys byzantina 'Big ears' x16
Hedera hibernica (B10) x12
Heuchera micrantha 'Palace Purple' x29
Hosta 'Blue Blush' x21
Hosta 'Hadspen Blue' x5
Nepeta sibirica x25
Geranium sanguineum var. striatum (B7) x50
Echinacea purpurea 'White Lustre' (B2) x25
Kniphofia 'Green Jade' x14
Cosmos atrosanguineus x9
Sedum spectabile 'Brilliant' x30
Alchemilla mollis (B1) x31
Anemone blanda 'White splendour' x16
Tanacetum argenteum (B8) x22
Scabiosa lucida (B9) x30
Veronica spicata 'Icicle' (B6) x16
Veronicastrum virginicum f. album x10
Papaver orientale 'Allegra' (B3) x15
Eryngium x tripartitum x10

Grasses, Bamboo, Ferns

Phyllostachys nigra x4
Calamagrostis x acutiflora 'Overdam' (B11) x26
Miscanthus sinensis 'Gracillimus' (B4) x21
Deschampsia cespitosa x8
Stipa gigantea x2
Stipa calamagrostis x6
Stipa tenuissima (B13) x10
Matteuccia struthiopteris x8
Dryopteris affinis x7


Bulbs

Allium 'Globemaster' (B9) x40
Narcissus 'Vigil' x20
Narcissus 'Merlin' x26
Tulipa 'Pink Diamond' x11
Tulipa 'Spring Green' x11

Client: Abdel-Baki/Hussey
Project: Norevägen 5
163 41 Spånga
Drawing Title: Planting Plan

Scale: 1:100
Date: March 05
Drawing No: 12/09

Drawn by: J Bush
Stem landscape & garden design

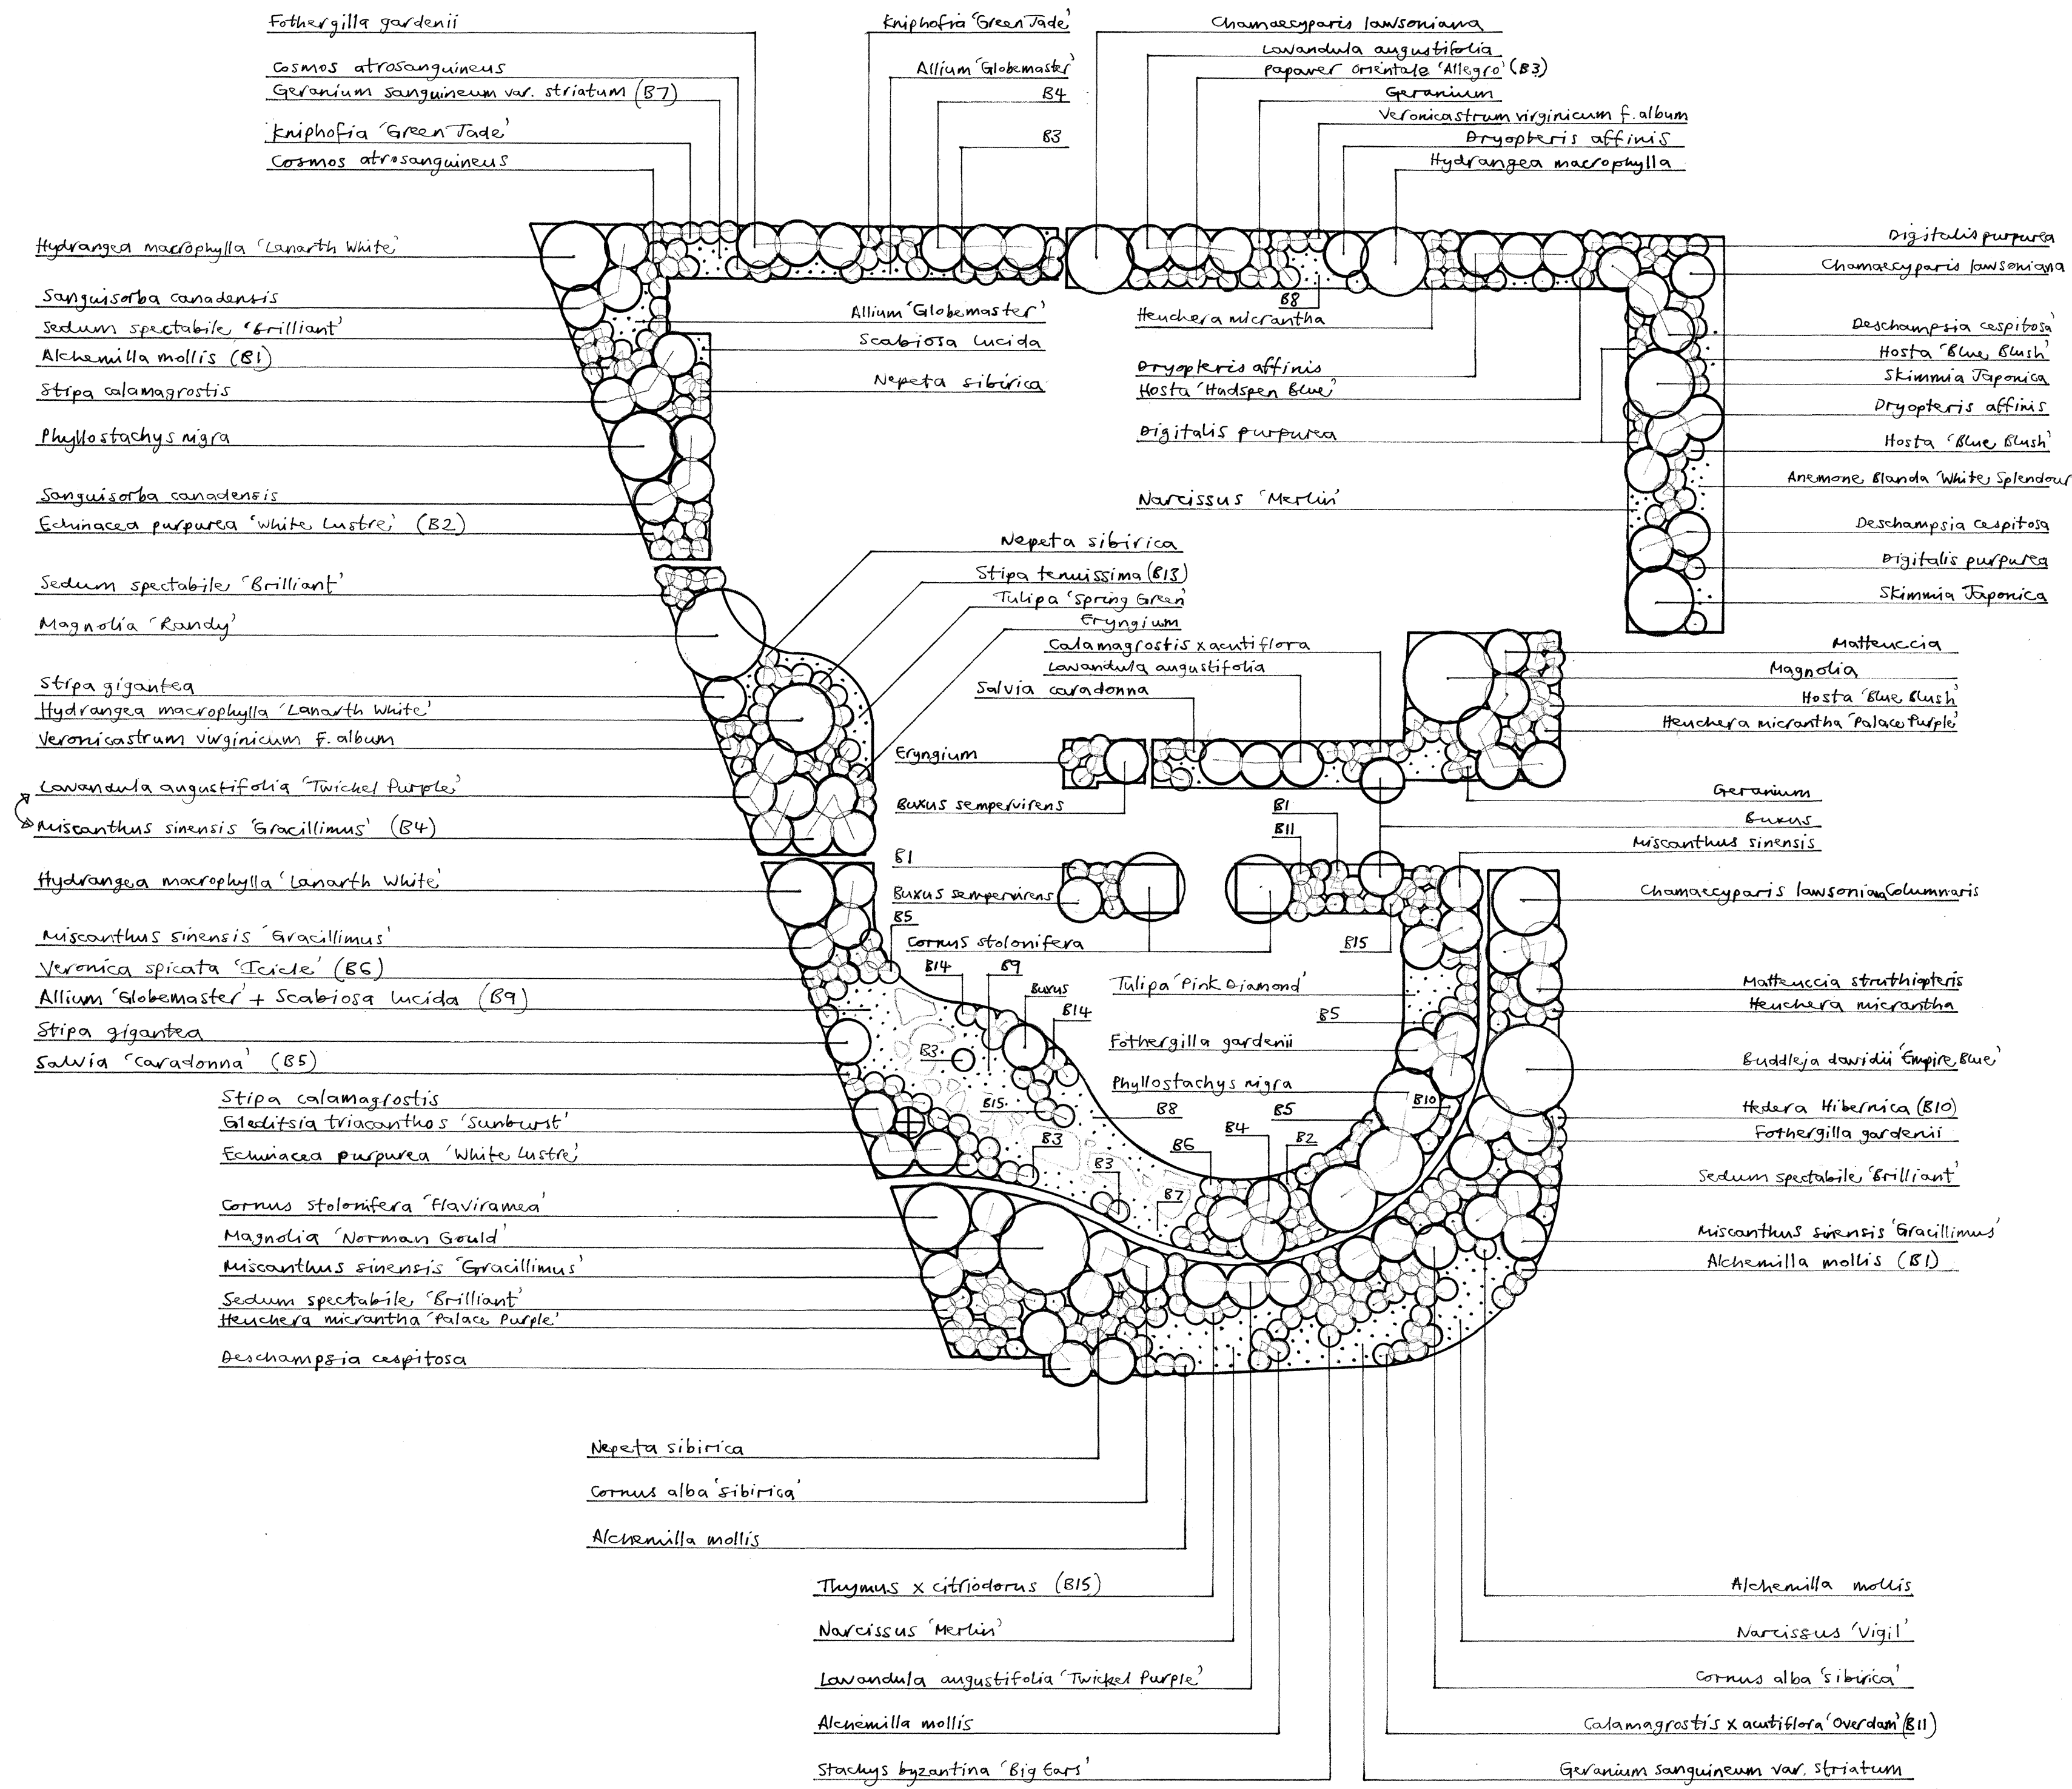

Fothergilla gardenii
Cosmos atrosanguineus
Geranium sanguineum var. striatum (B7)
Kniphofia 'Green Jade'
Cosmos atrosanguineus

Kniphofia 'Green Jade'
Allium 'Globemaster' B4
B3

Chamaecyparis lawsoniana
Lavandula angustifolia
Papaver orientale 'Allegra' (B3)
Geranium
Veronicastrum virginicum f. album
Dryopteris affinis
Hydrangea macrophylla

Hydrangea macrophylla 'Lanarth White'
Sanguisorba canadensis
Sedum spectabile 'Brilliant'
Alchemilla mollis (B1)
Stipa calamagrostis
Phyllostachys nigra

Allium 'Globemaster'
Scabiosa lucida
Nepeta sibirica

Heuchera micrantha B8
Dryopteris affinis
Hosta 'Hadspen Blue'
Digitalis purpurea

Digitalis purpurea
Chamaecyparis lawsoniana
Deschampsia cespitosa
Hosta 'Blue Blush'
Skimmia japonica
Dryopteris affinis
Hosta 'Blue Blush'
Anemone blanda 'White Splendour'

Sanguisorba canadensis
Echinacea purpurea 'White Lustre' (B2)
Sedum spectabile 'Brilliant'
Magnolia 'Randy'

Narcissus 'Merlin'

Deschampsia cespitosa
Digitalis purpurea
Skimmia japonica

Stipa gigantea
Hydrangea macrophylla 'Lanarth White'
Veronicastrum virginicum f. album

Nepeta sibirica
Stipa tenuissima (B13)
Tulipa 'Spring Green'
Eryngium
Calamagrostis x acutiflora
Lavandula angustifolia
Salvia carradonna

Matteuccia
Magnolia
Hosta 'Blue Blush'
Heuchera micrantha 'Palace Purple'

Lavandula angustifolia 'Twickel Purple'
Miscanthus sinensis 'Gracillimus' (B4)

Eryngium
Buxus sempervirens

Geranium
Buxus
Miscanthus sinensis

Hydrangea macrophylla 'Lanarth White'
Miscanthus sinensis 'Gracillimus'
Veronica spicata 'Icicle' (B6)
Allium 'Globemaster' + Scabiosa lucida (B9)
Stipa gigantea
Salvia 'Caradonna' (B5)

Buxus sempervirens B5
Cornus stolonifera B14
Buxus B14
Tulipa 'Pink Diamond' B5
Fothergilla gardenii B5
Phyllostachys nigra B8
B3
B6
B4
B2

Chamaecyparis lawsoniana Columnaris
Matteuccia struthiopteris
Heuchera micrantha

Stipa calamagrostis
Gleditsia triacanthos 'Sunburst'
Echinacea purpurea 'White Lustre'

Buddleja davidii 'Empire Blue'
Hedera hibernica (B10)
Fothergilla gardenii
Sedum spectabile 'Brilliant'

Cornus stolonifera 'Flaviramea'
Magnolia 'Norman Gould'
Miscanthus sinensis 'Gracillimus'
Sedum spectabile 'Brilliant'
Heuchera micrantha 'Palace Purple'
Deschampsia cespitosa

Miscanthus sinensis 'Gracillimus'
Alchemilla mollis (B1)

Nepeta sibirica
Cornus alba 'sibirica'
Alchemilla mollis

Thymus x citriodorus (B15)
Narcissus 'Merlin'
Lavandula angustifolia 'Twickel Purple'
Alchemilla mollis
Stachys byzantina 'Big Ears'

Alchemilla mollis
Narcissus 'Vigil'
Cornus alba 'sibirica'
Calamagrostis x acutiflora 'Overdam' (B11)
Geranium sanguineum var. striatum